


NOTES

GENERAL

1 IMAGE EXTRACT FROM CAPE
FARM MAPPER

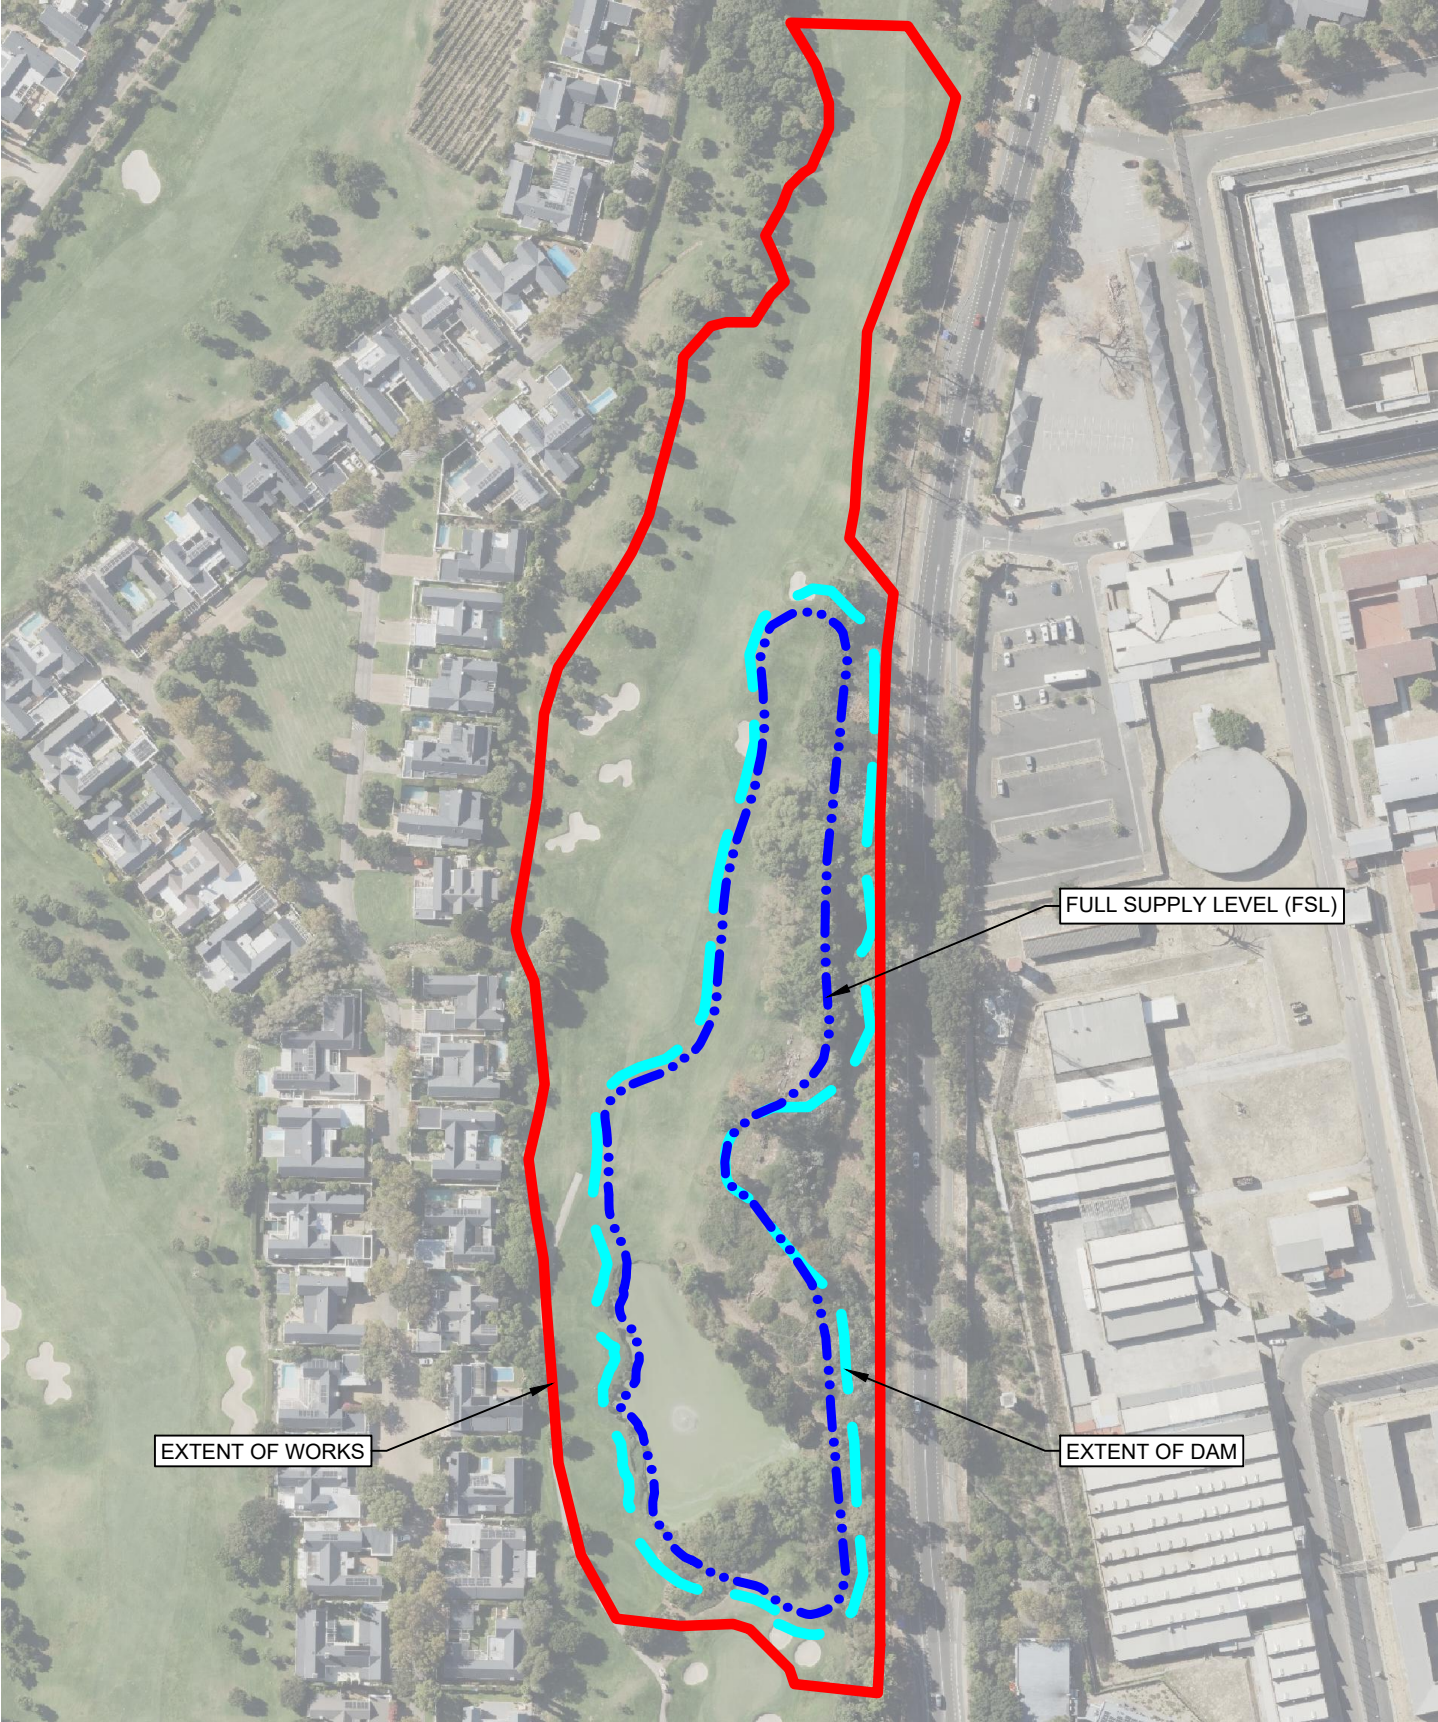


© COPYRIGHT RESERVED


engineeringmanagementconsulting STOREY ENG (PTY) LTD P O Box 2825 Durbanville, 7551 Tel +27 21 949 2140 info@storey.co.za			client STEENBERG ESTATE PROPERTY COMPANY	title WORK EXTENT DAM AT THE 5TH TEES		
			project STEENBERG ESTATE DAMS			
design P STOREY Pr Eng		date 2025-03-17		scale NTS	drawing no C23030/c/036	rev -



LAYOUT PLAN
NTS

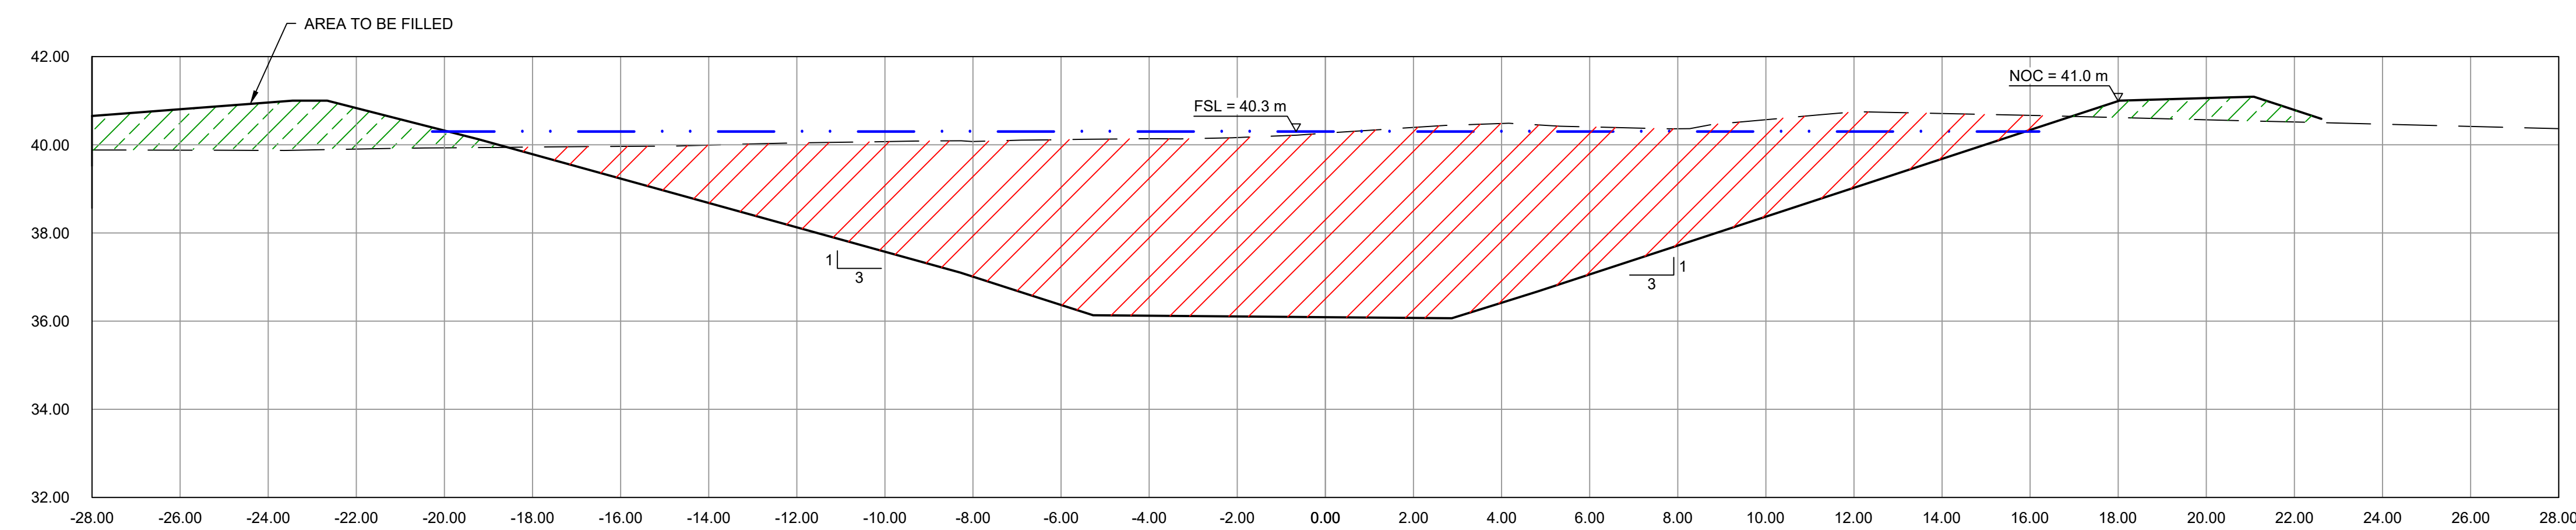


SECTION A - A
1:100

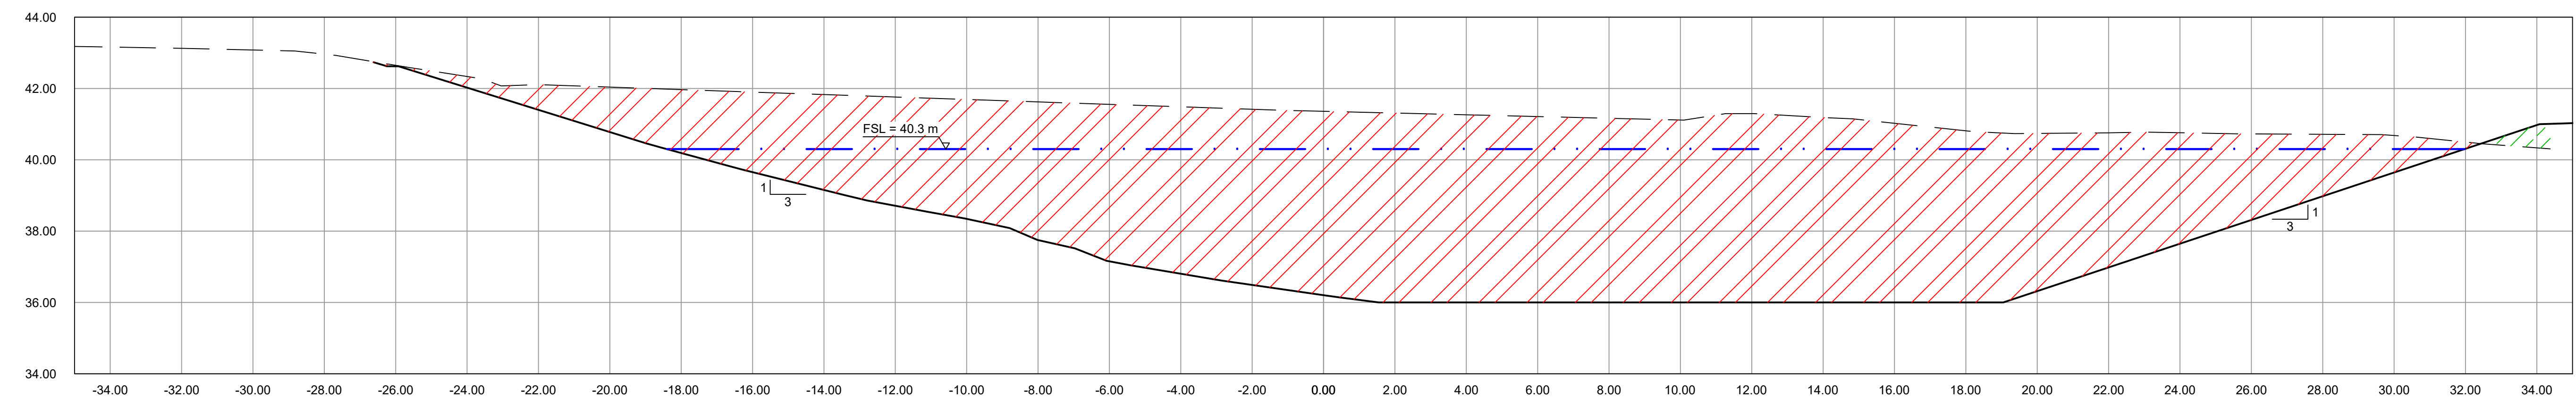

SECTION B - B
1:100

VOLUMES
EXCESS CUT MATERIAL = 30 200 m³
WATER CAPACITY = 32 690 m³

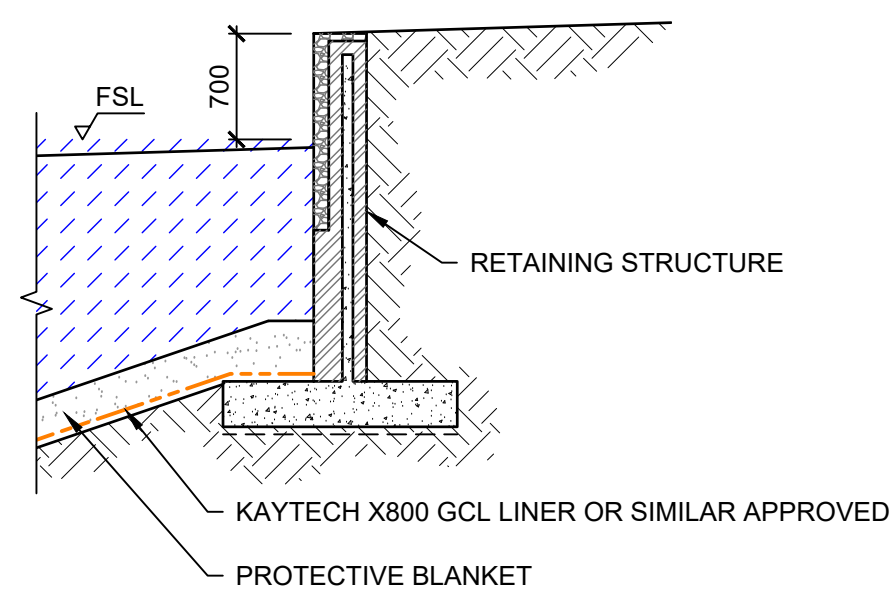

RETAINING STRUCTURE
1:50

NOTES

GENERAL

- 1 ALL WORK SHALL BE IN ACCORDANCE WITH:
a) SANS 1200 - THE STANDARDIZED SPECIFICATION FOR WORKS OF CIVIL ENGINEERING CONSTRUCTION AS AMENDED
b) ALL RELEVANT PARTICULAR SPECIFICATIONS
c) ALL DRAWINGS
d) ALL ENGINEER'S INSTRUCTIONS AND VARIATION ORDERS
- 2 PRIOR TO PUTTING ANY WORK IN HAND THE CONTRACTOR SHALL:
a) CHECK ALL DIMENSIONS, LEVELS AND SETTING OUT INFORMATION BOTH ON SITE AND ON THE DRAWINGS
b) IMMEDIATELY REPORT ANY DISCREPANCIES TO THE ENGINEER
c) OBTAIN WRITTEN CLARIFICATION OF THE DISCREPANCY
d) LOCATE ALL EXISTING SERVICES IN THE AREA OF THE WORKS
- 3 DRAWINGS SHALL NOT BE SCALED
- 4 NO ALTERATIONS SHALL BE MADE TO THE DESIGNS WITHOUT THE WRITTEN APPROVAL OF THE ENGINEER

ONLY DRAWINGS WITH NUMERAL REVISION IDENTIFIERS ARE APPROVED FOR CONSTRUCTION PURPOSES

© COPYRIGHT RESERVED		
REV	DESCRIPTION	DATE
G	ISSUED FOR APPROVAL	2025-06-06
F	LAYOUT AMENDED	2025-06-12
E	ISSUED FOR COMMENT	2025-02-21
D	LAYOUT PREVIEW AMENDED	2025-02-20
C	LAYOUT AMENDED	2025-01-16
B	ISSUED FOR DISCUSSION	2025-01-31
A		2025-01-24

STEENBERG ESTATE
PROPERTY COMPANY

P O Box 2825
Durbanville 7551
Tel: +27 21 945 2140
info@storey.co.za

STOREY ENG (PTY) LTD
engineering * management * consulting

STEENBERG ESTATE DAMS
DAM LAYOUT AT THE 5TH
TEES - OPTION 1

Design: P STOREY Pr Eng
Drawn: I GERMISHUYS
Scale: AS SHOWN

2025-06-06 C23030/c/024 G