


TENDER DWGS

LEGEND

-  Brick Paving
-  Timber Decking
-  Bark Chips
-  Vegetation to be cleared
-  Construction buffer (1m all around.)

AREAS OF VEGETATION TO BE REMOVED

Unit 1	91.2 m ²
Unit 2	22.7 m ²
Water tanks	16.2 m ²
Parking area	33.8 m ²
Construction buffer (+ pipe work)	131.2 m ²
Total	295.1 m²

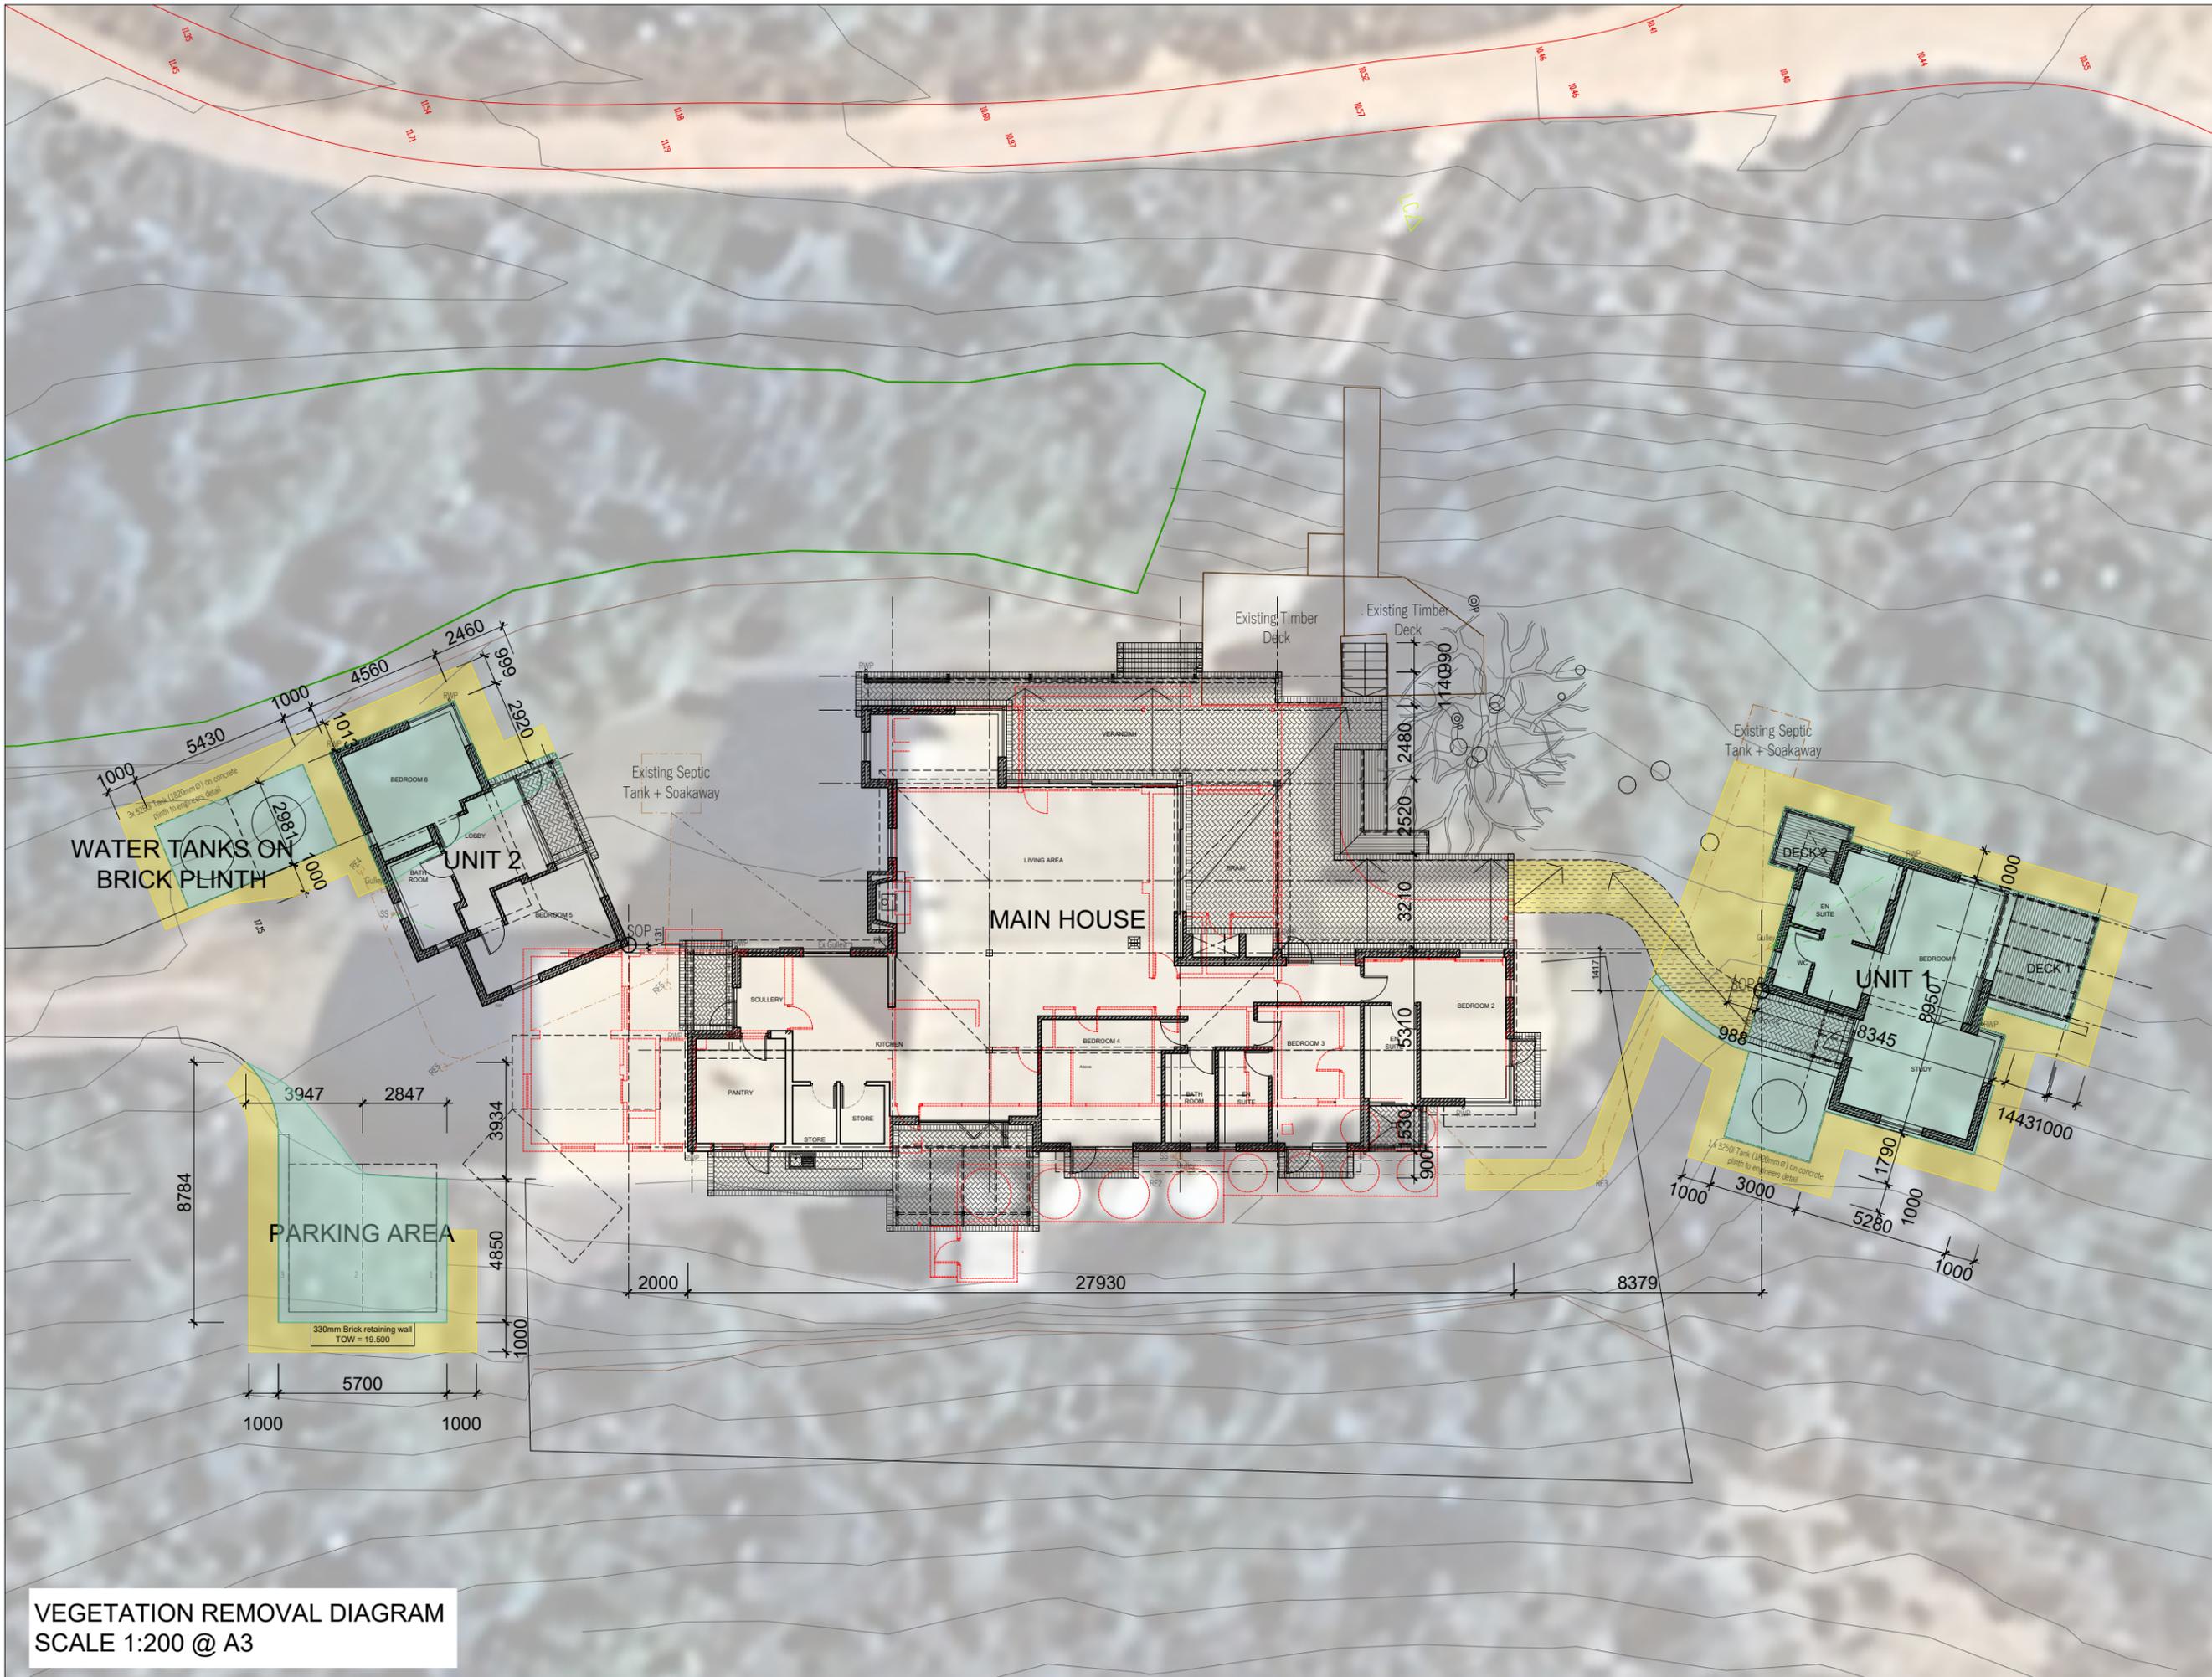

Rev	Date	Remarks

ALL WORKS TO COMPLY WITH NATIONAL BUILDING REGULATIONS.

THIS DRAWING IS THE COPYRIGHT AND REMAINS THE PROPERTY OF CCNIA AND MUST NOT BE RETAINED, COPIED OR USED WITHOUT AUTHORITY.

DO NOT SCALE THE DRAWING. FIGURED DIMENSIONS ARE TO BE FOLLOWED.

ALL DIMENSIONS, TOLERANCES AND LEVELS MUST BE CHECKED ON SITE BY THE CONTRACTOR PRIOR TO COMMENCING FABRICATION AND CONSTRUCTION. DISCREPANCIES AND AMBIGUITIES ARE TO BE BROUGHT TO THE ATTENTION OF THE ARCHITECT BEFORE WORK PROCEEDS.

WHERE AN ITEM IS COVERED BY DRAWINGS TO DIFFERENT SCALES, THE LARGEST SCALE DRAWING IS TO BE WORKED TO.



130 CAMPGROUND ROAD
NEWLANDS
7700
Tel: 021 689 1729
Email: charlotte@ccnia.co.za

Project Title
**BALLYFAR
BREDE RIVER
FARM 516/91**

Drawing Title
**VEGETATION REMOVAL DIAGRAM
SCALE 1:200 @ A3**

Client	BALLYFAR PROPERTIES	Drawn	AC
Date	01.10.25	Drawing No.	2402/14/01
		Revision	

**VEGETATION REMOVAL DIAGRAM
SCALE 1:200 @ A3**