



PAUL OOSTHUIZEN ARCHITECTS CC.

DULCY CENTRE, cnr. Jackson & High Str. Plettenberg Bay, 6600
 TEL: +27 (0) 44 533 6381 FAX: +27 (0) 44 533 6389 EMAIL:
 paul.oosthuizen@polka.co.za

SACAP E259

PROJECT Forest Hall Estate

DWG. Manor House Grnd. fl.


SCALE 1 : 100

DRAWN BY JO

CHECKED BY PO

DATE 10 June 2026

JOB NR.	DWG. NR.	TYPE	REV.
2602	103		B

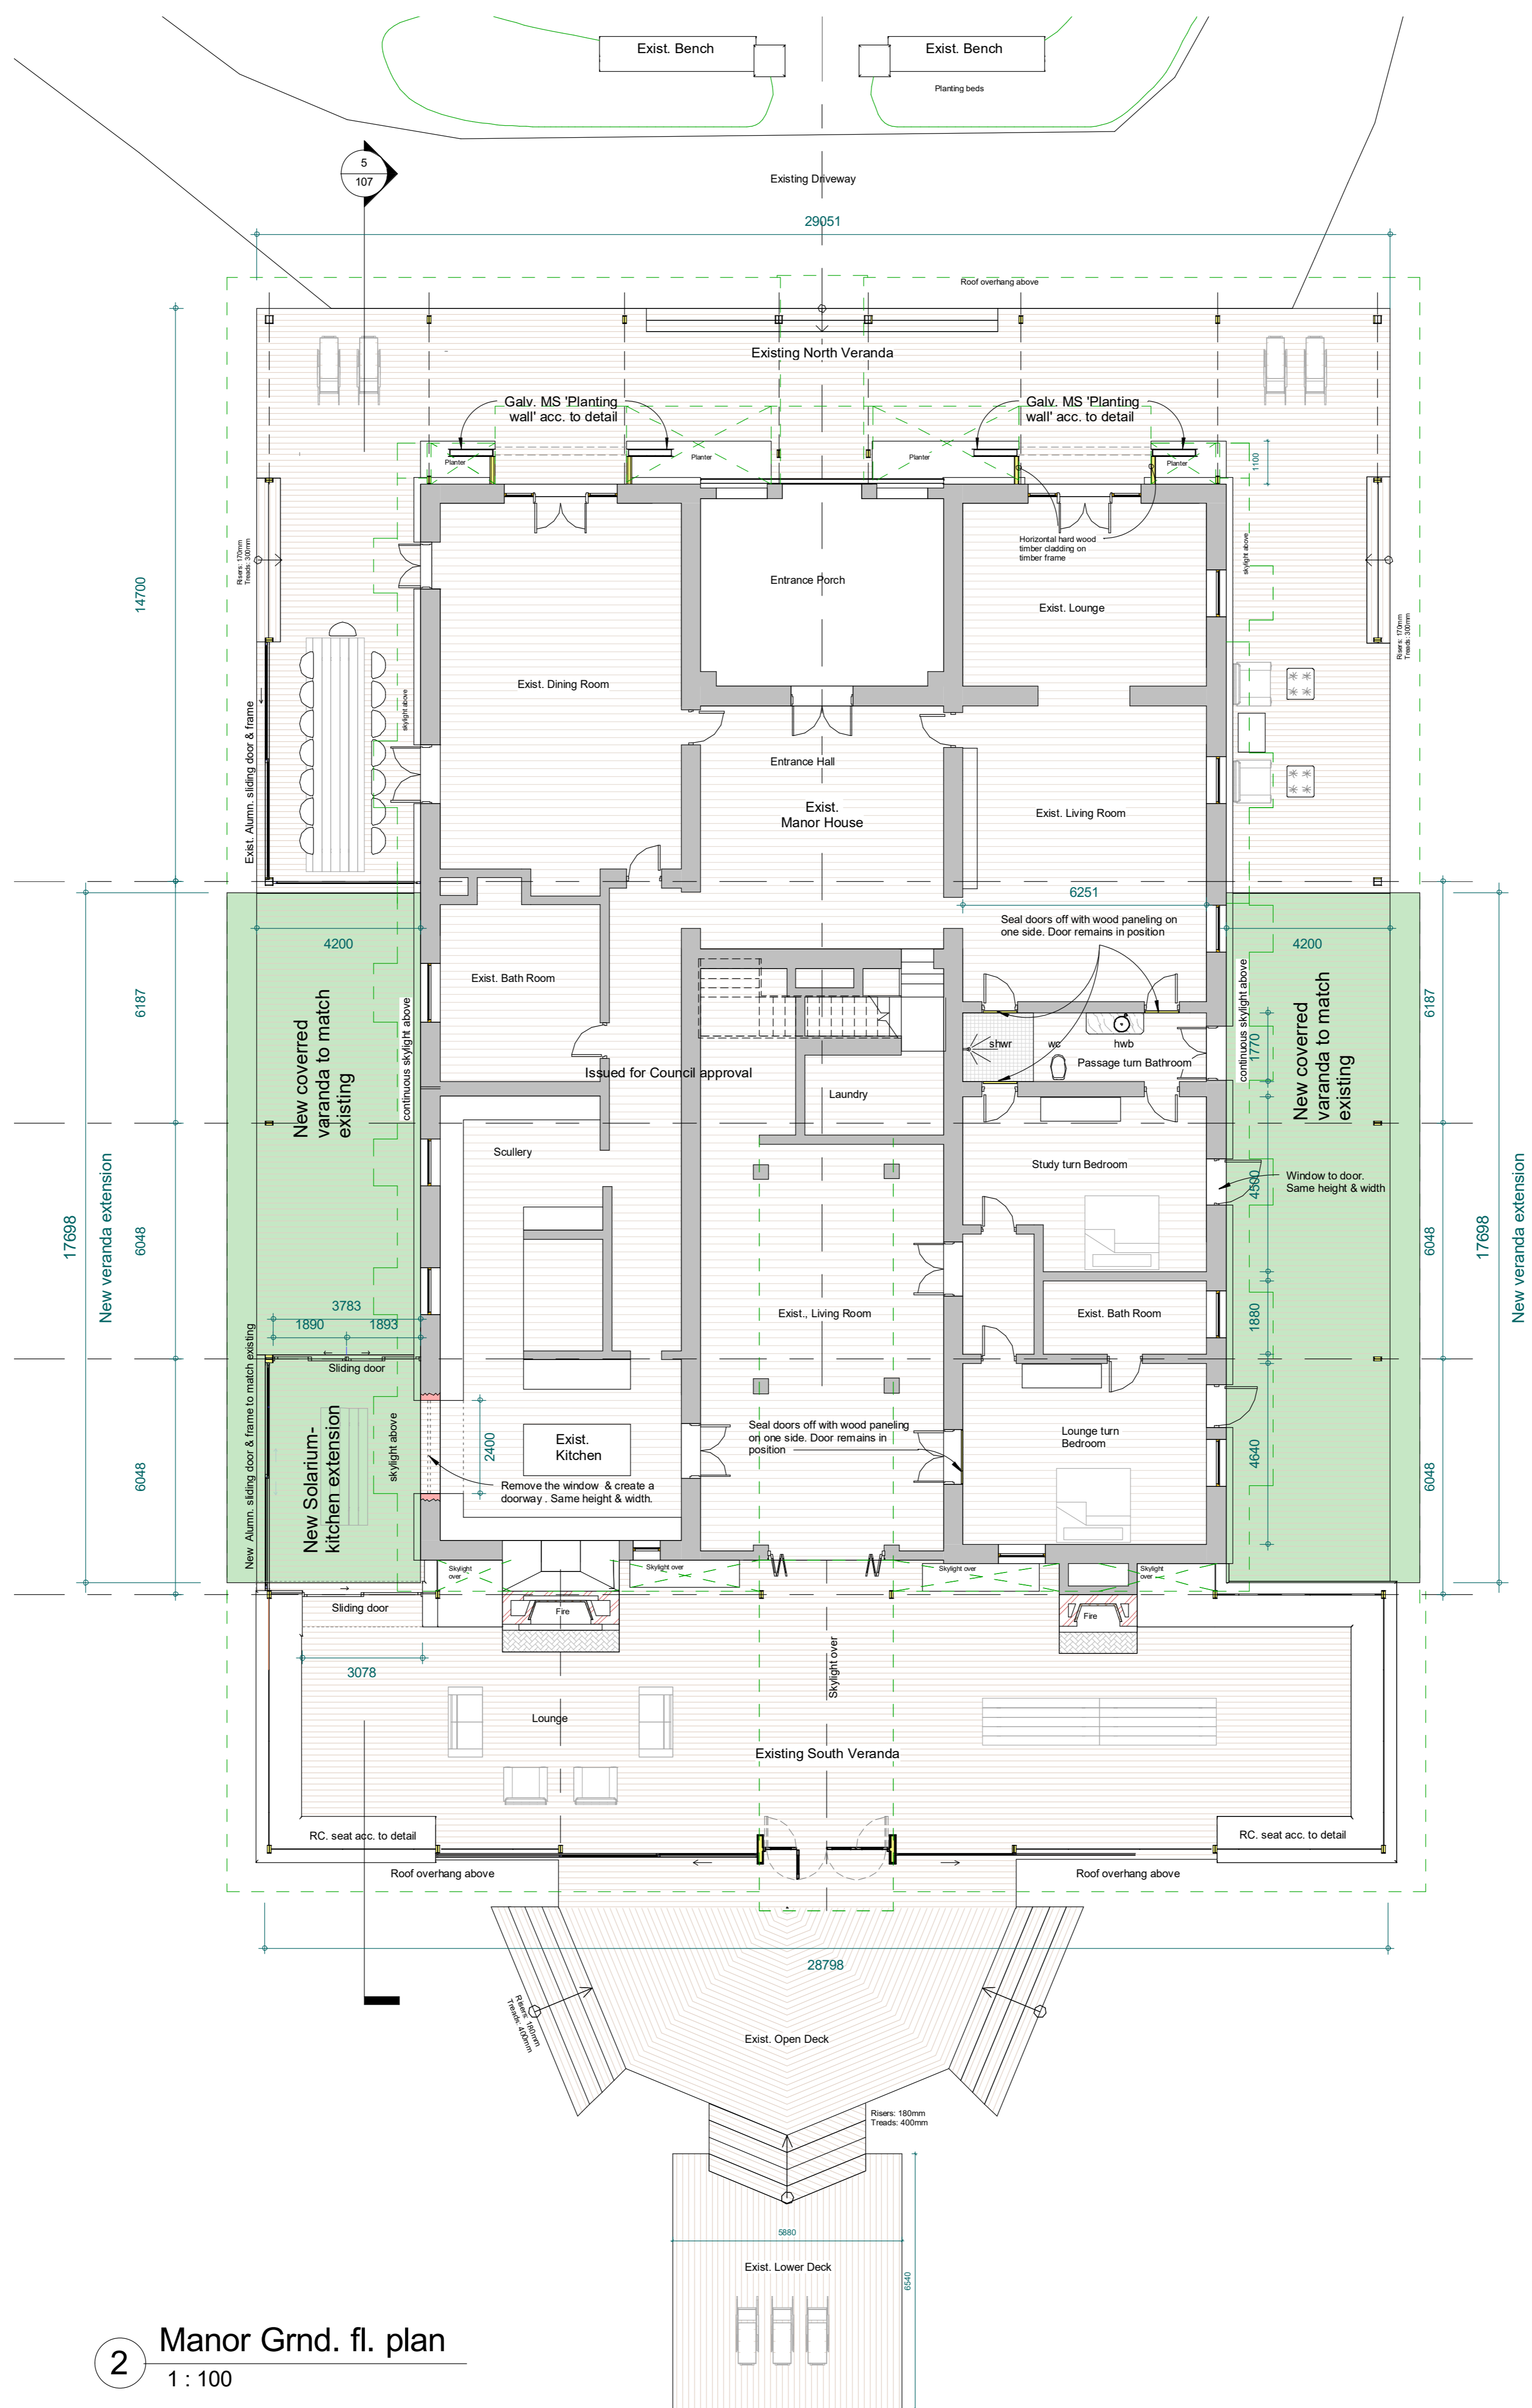

2 Manor Grnd. fl. plan
 1 : 100


DATE	REV.	AMENDMENTS




paul oosthuizen architects cc
dulcy centre, cnr. jackson & high str. plettenberg bay,
6800 t +27(0)44 533 6381 f +27(0)44 533 6389
poarchitects@polka.co.za SAA 7540 / SACAP 6259

project:	Forest Hall Estate		
dwg:	Manor Elevations	JOB NR:	2602
scale:	1 : 100	DWG. NR:	107
drawn by:	JO	REV:	B
checked by:	PO		
date:	10 June 2026		


Issued for approval

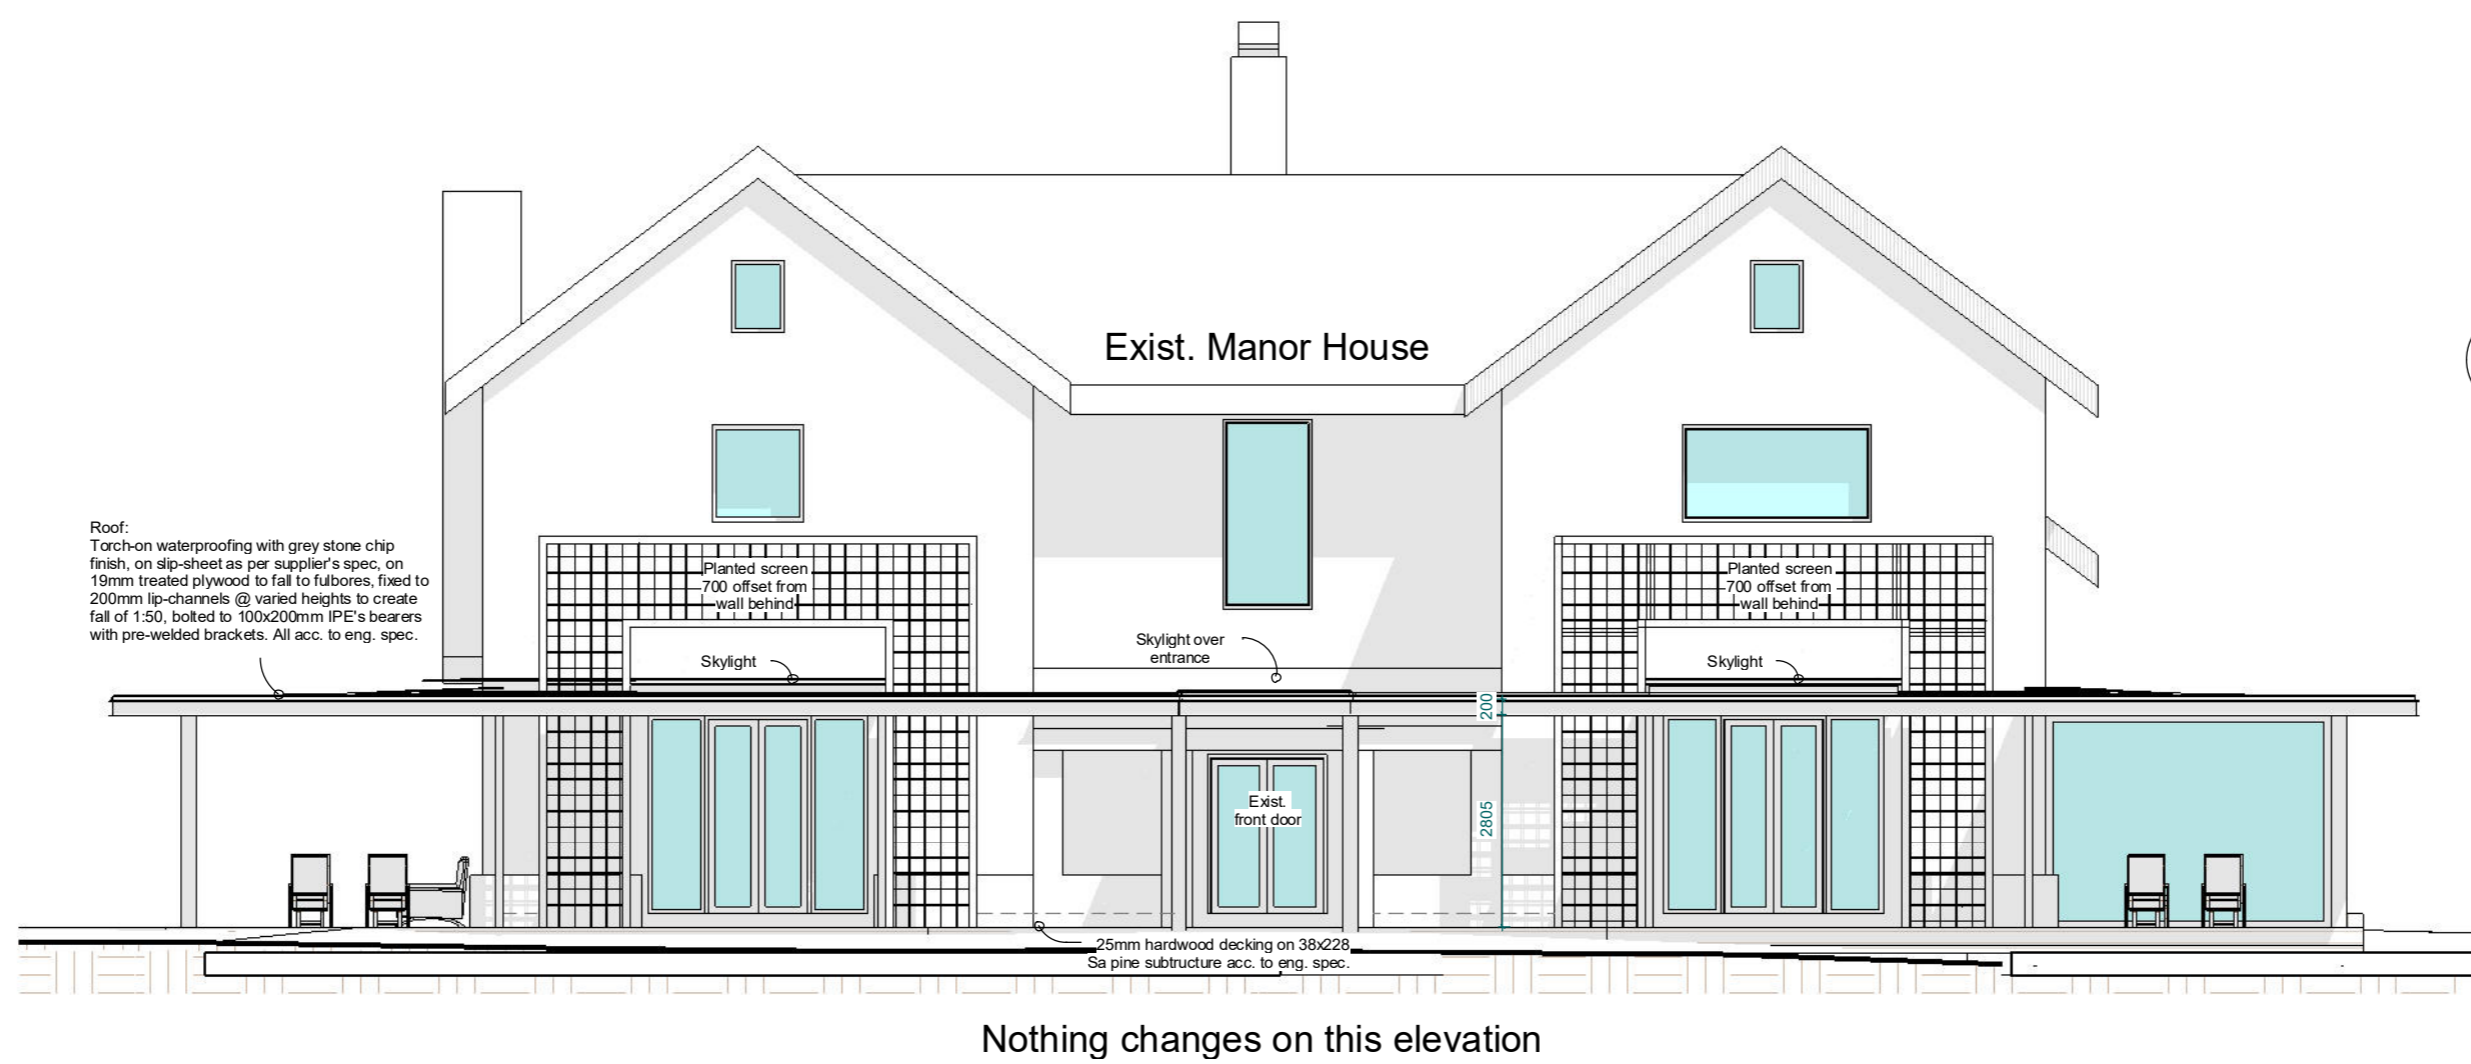


3 Manor North Elev.
1 : 100

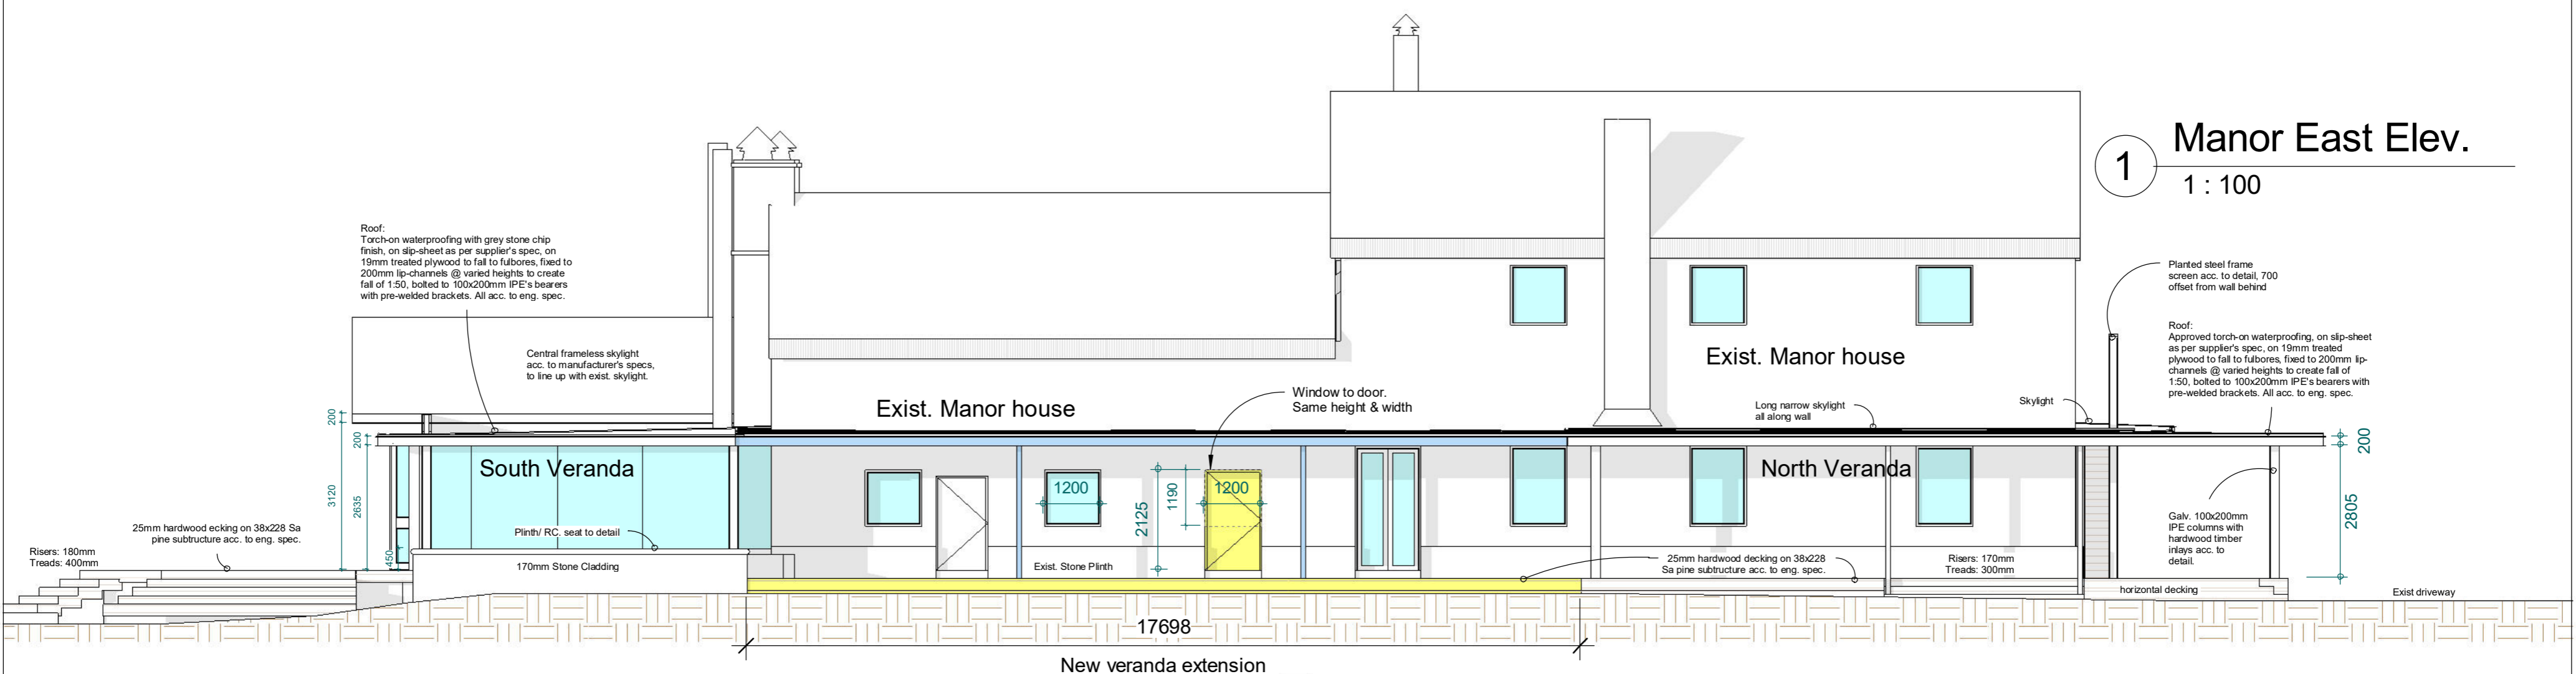

1 Manor East Elev.
1 : 100

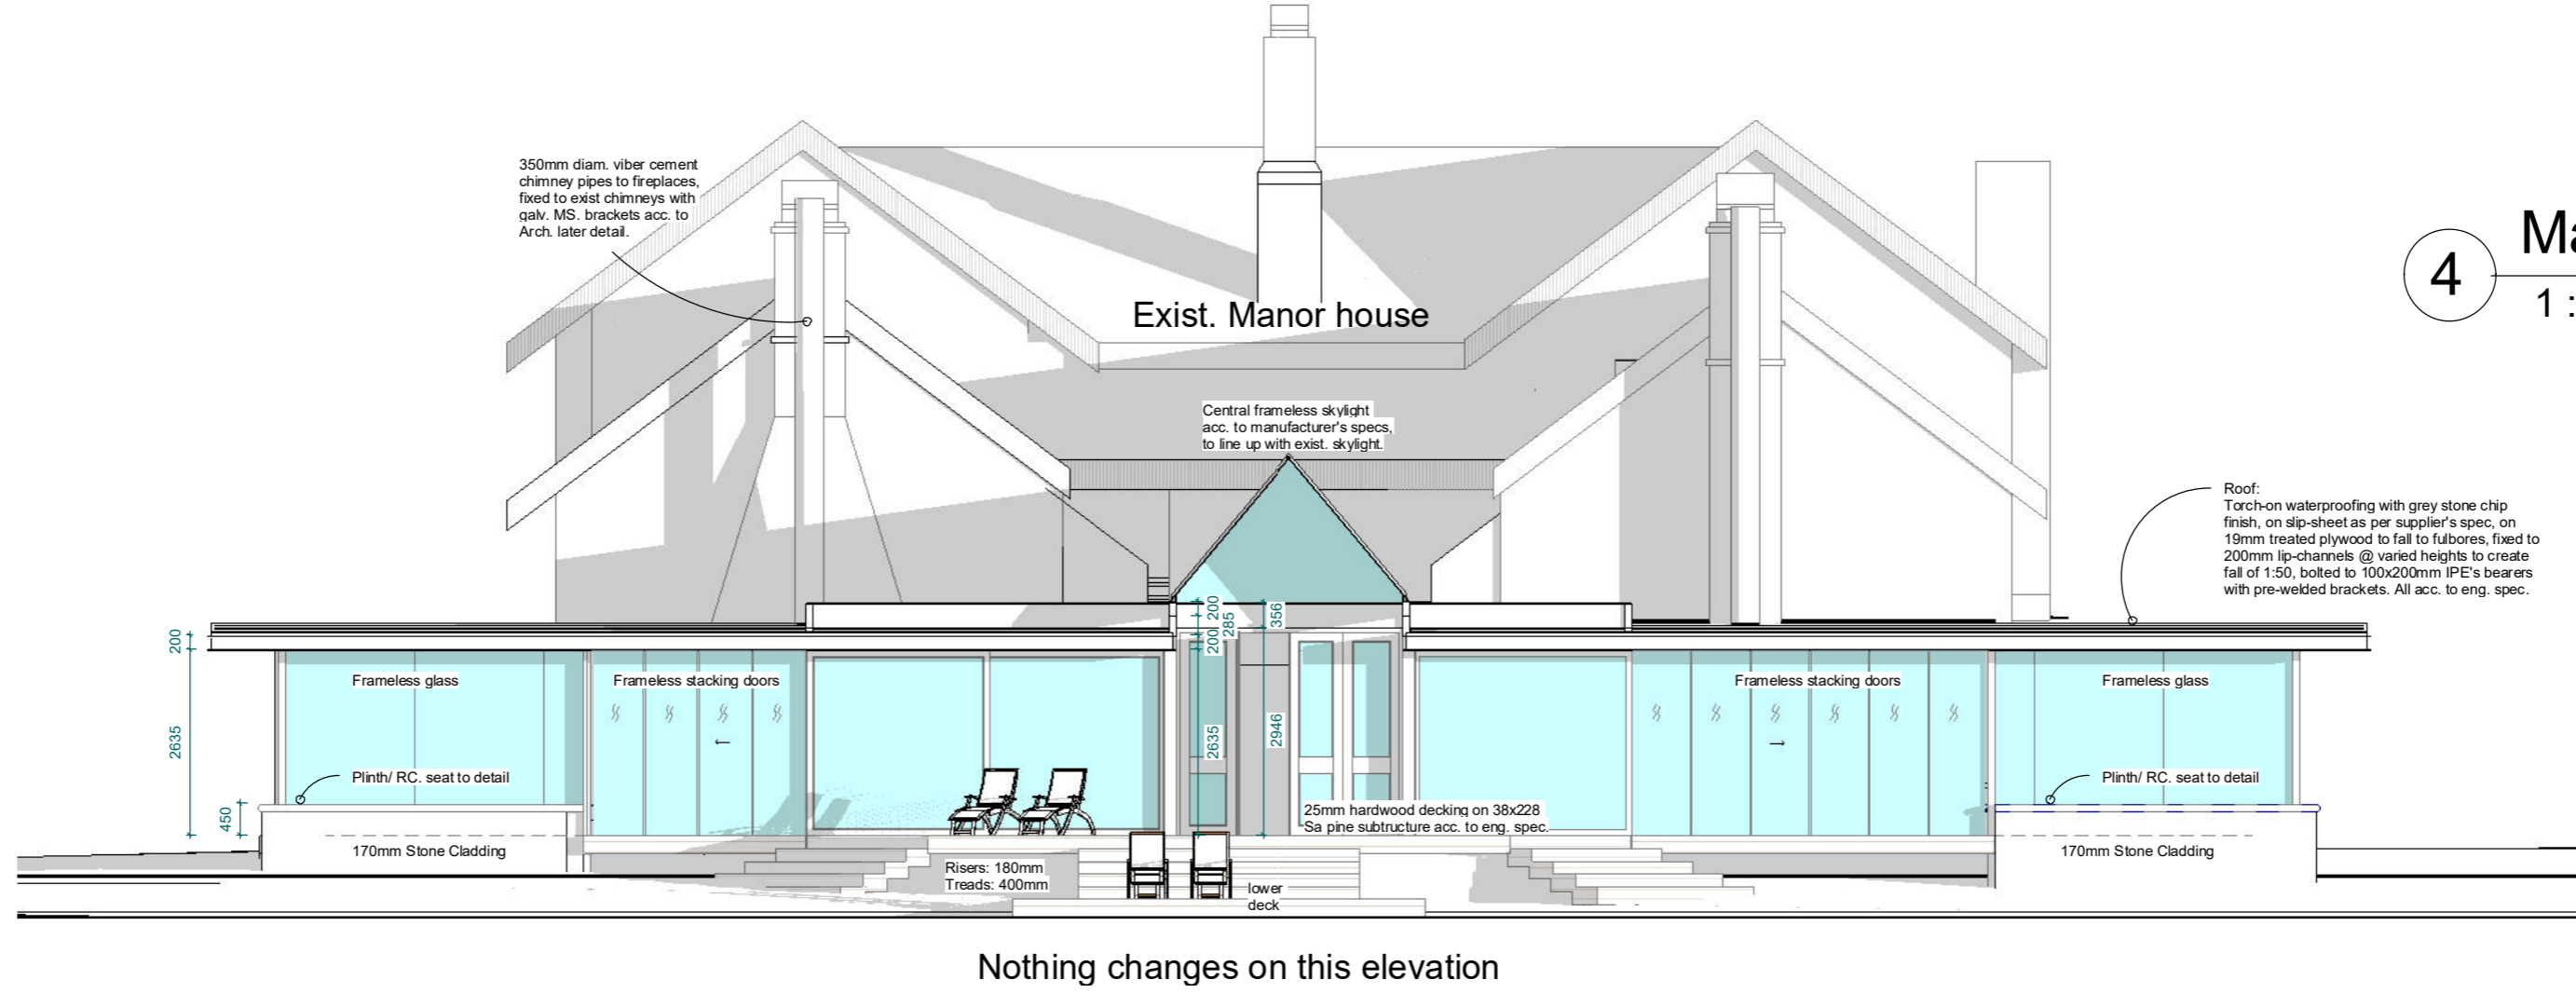


4 Manor South elev.
1 : 100

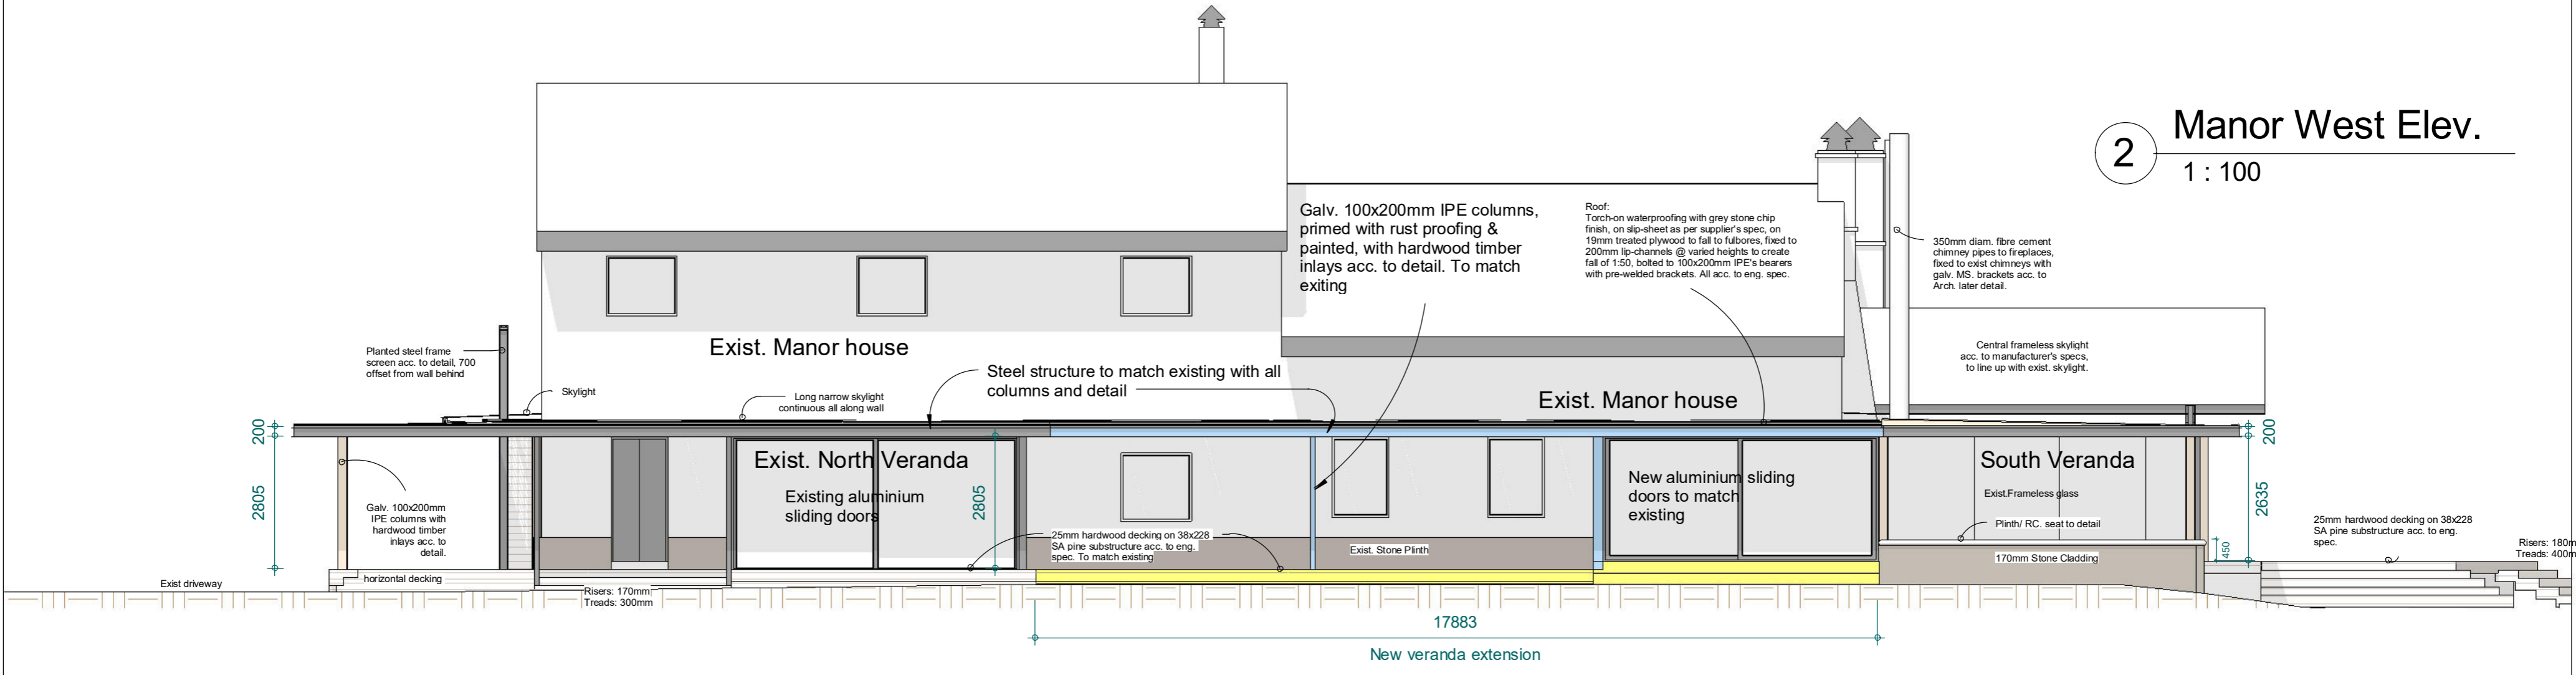

2 Manor West Elev.
1 : 100

5 Veranda Long Section
1 : 100

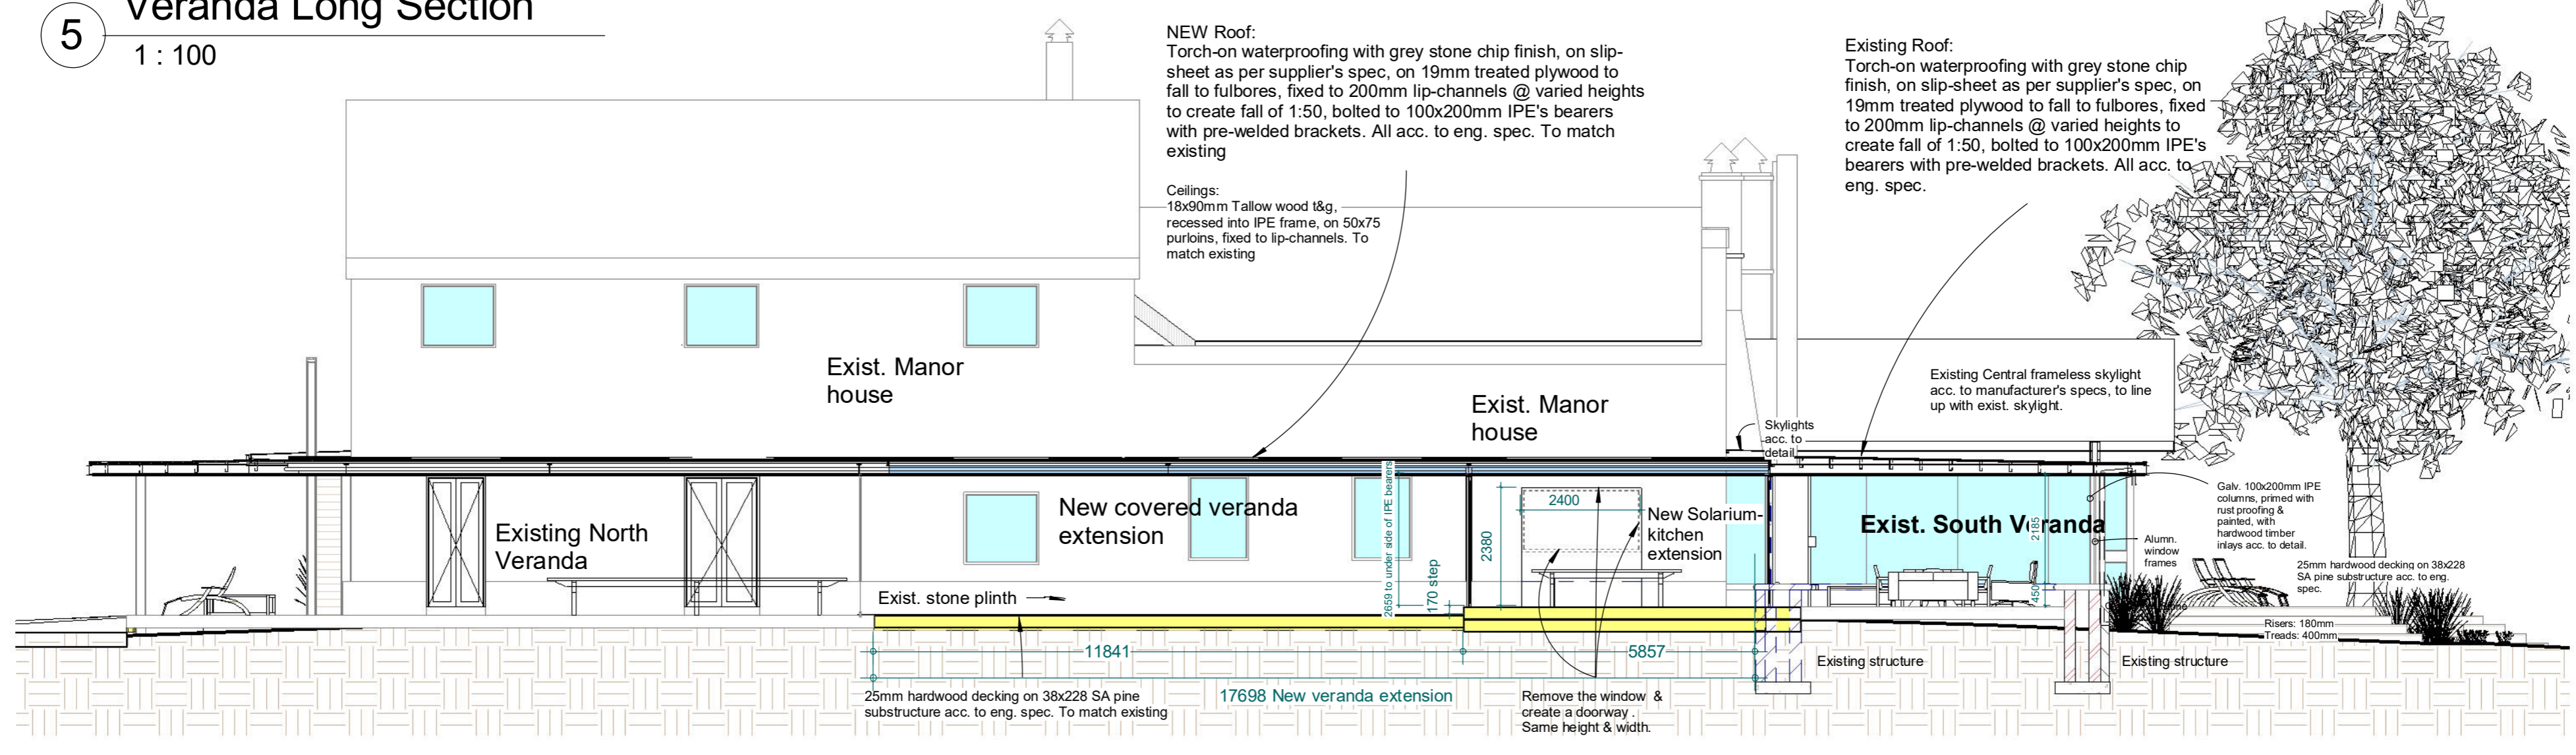



PAUL OOSTHUIZEN ARCHITECTS CC.

DULCY CENTRE, cnr. Jackson & High Str. Plettenberg Bay, 6600
TEL: +27 (0) 44 533 6381 FAX: +27 (0) 44 533 6389 EMAIL:
saa@oosthuizenarchitects@polka.co.za

SACAP E259

PROJECT Forest Hall Estate

DWG. 3D New Veranda NE

SCALE

DRAWN BY JO

CHECKED BY PO

DATE

31 March 2026


JOB NR.	DWG. NR.	TYPE	REV.
2602	209		A



2 3D N veranda NE view



1 3D North Veranda NW

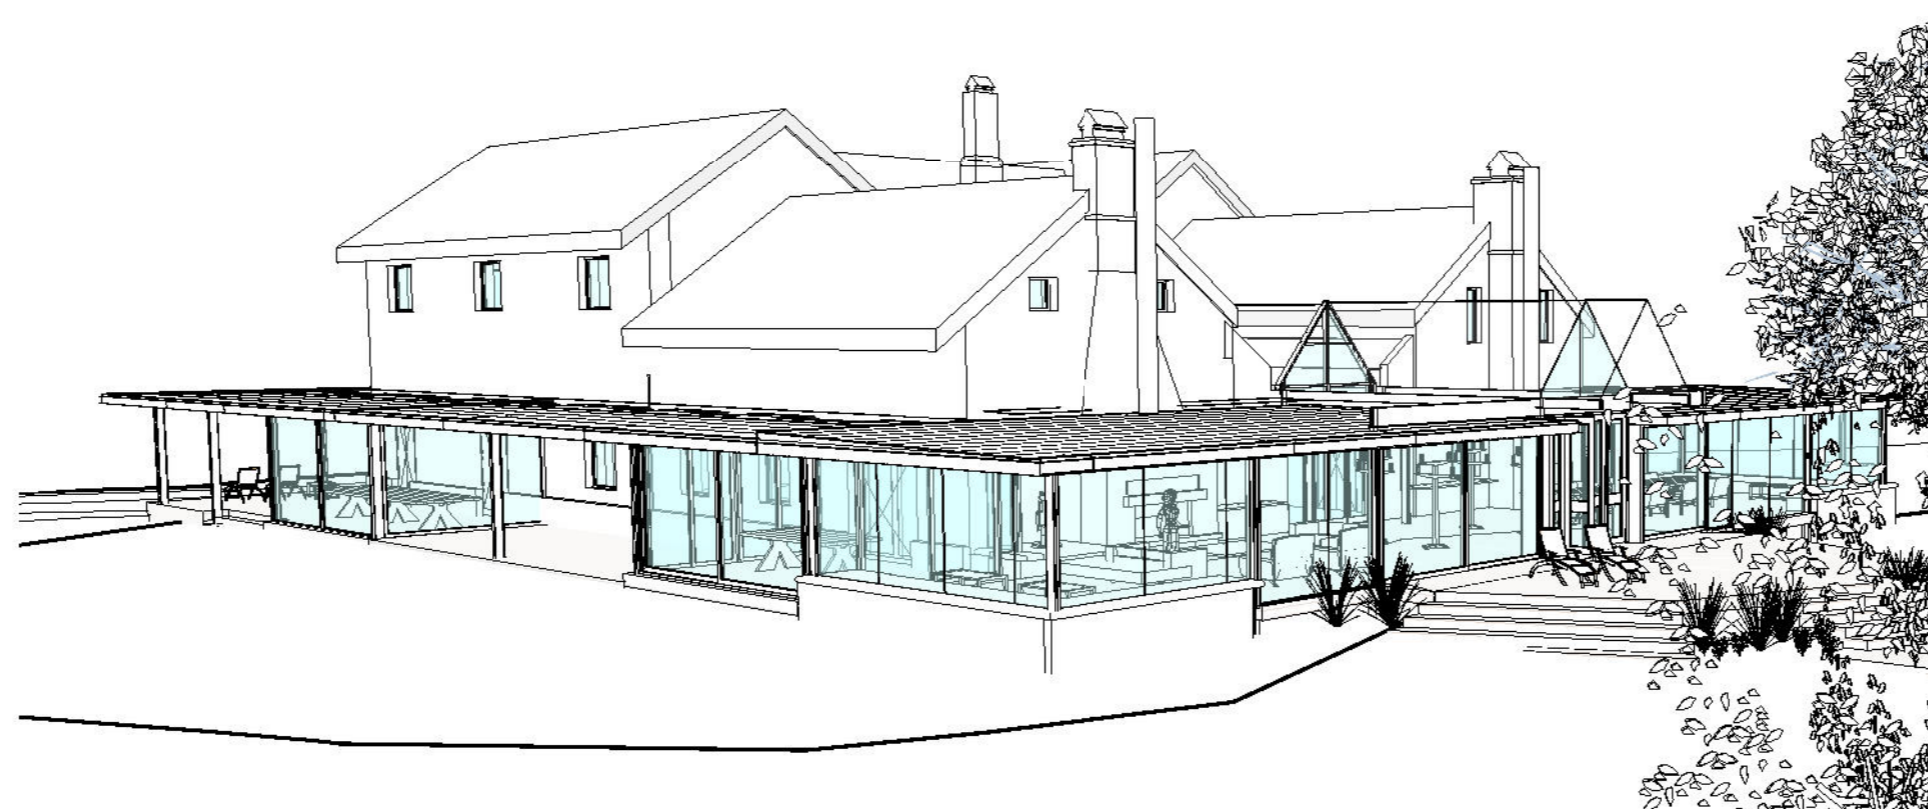

3 3D South West