



LEGEND

- A ward block: european and non european
- B operating theatres, central sterile supply dept., main kitchen, stores.
- C outpatients dept., casualty dept., laboratories, central records.
- D&F ward blocks: european
- E&H link blocks, lifts, toilets, offices.
- G&J ward blocks: non european
- I incinerator
- K mortuary
- L laundry
- M maintenance workshops and stores
- N electricity and emergency electricity supply
- O boiler house, pump house and reservoirs
- Q domestic staff facilities
- R lecture hall, recovery ward, changing rooms
- T nurses home: non european
- VI interns quarters
- V2 interns quarters
- W nurses home: european
- Y dentistry

- AH administrative block
- ECH chapel: european
- NCH chapel: non european
- NUE nursery: european
- NUN nursery: non european
- TG garage: non european
- TH housekeepers quarters: non european
- TR nurses recreation hall: non european
- TT nurses teaching centre: non european
- WG garage: european
- WH housekeepers quarters: european
- WR nurses recreation hall: european
- WT nurses teaching centre: european

- PTE public toilet: european
- PTN public toilet: non european

- BP bank & post office
- SB store block

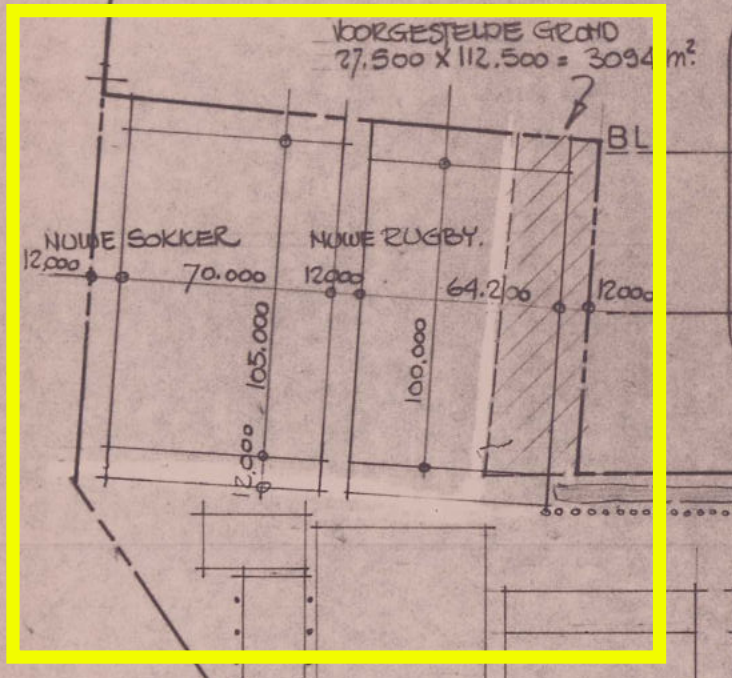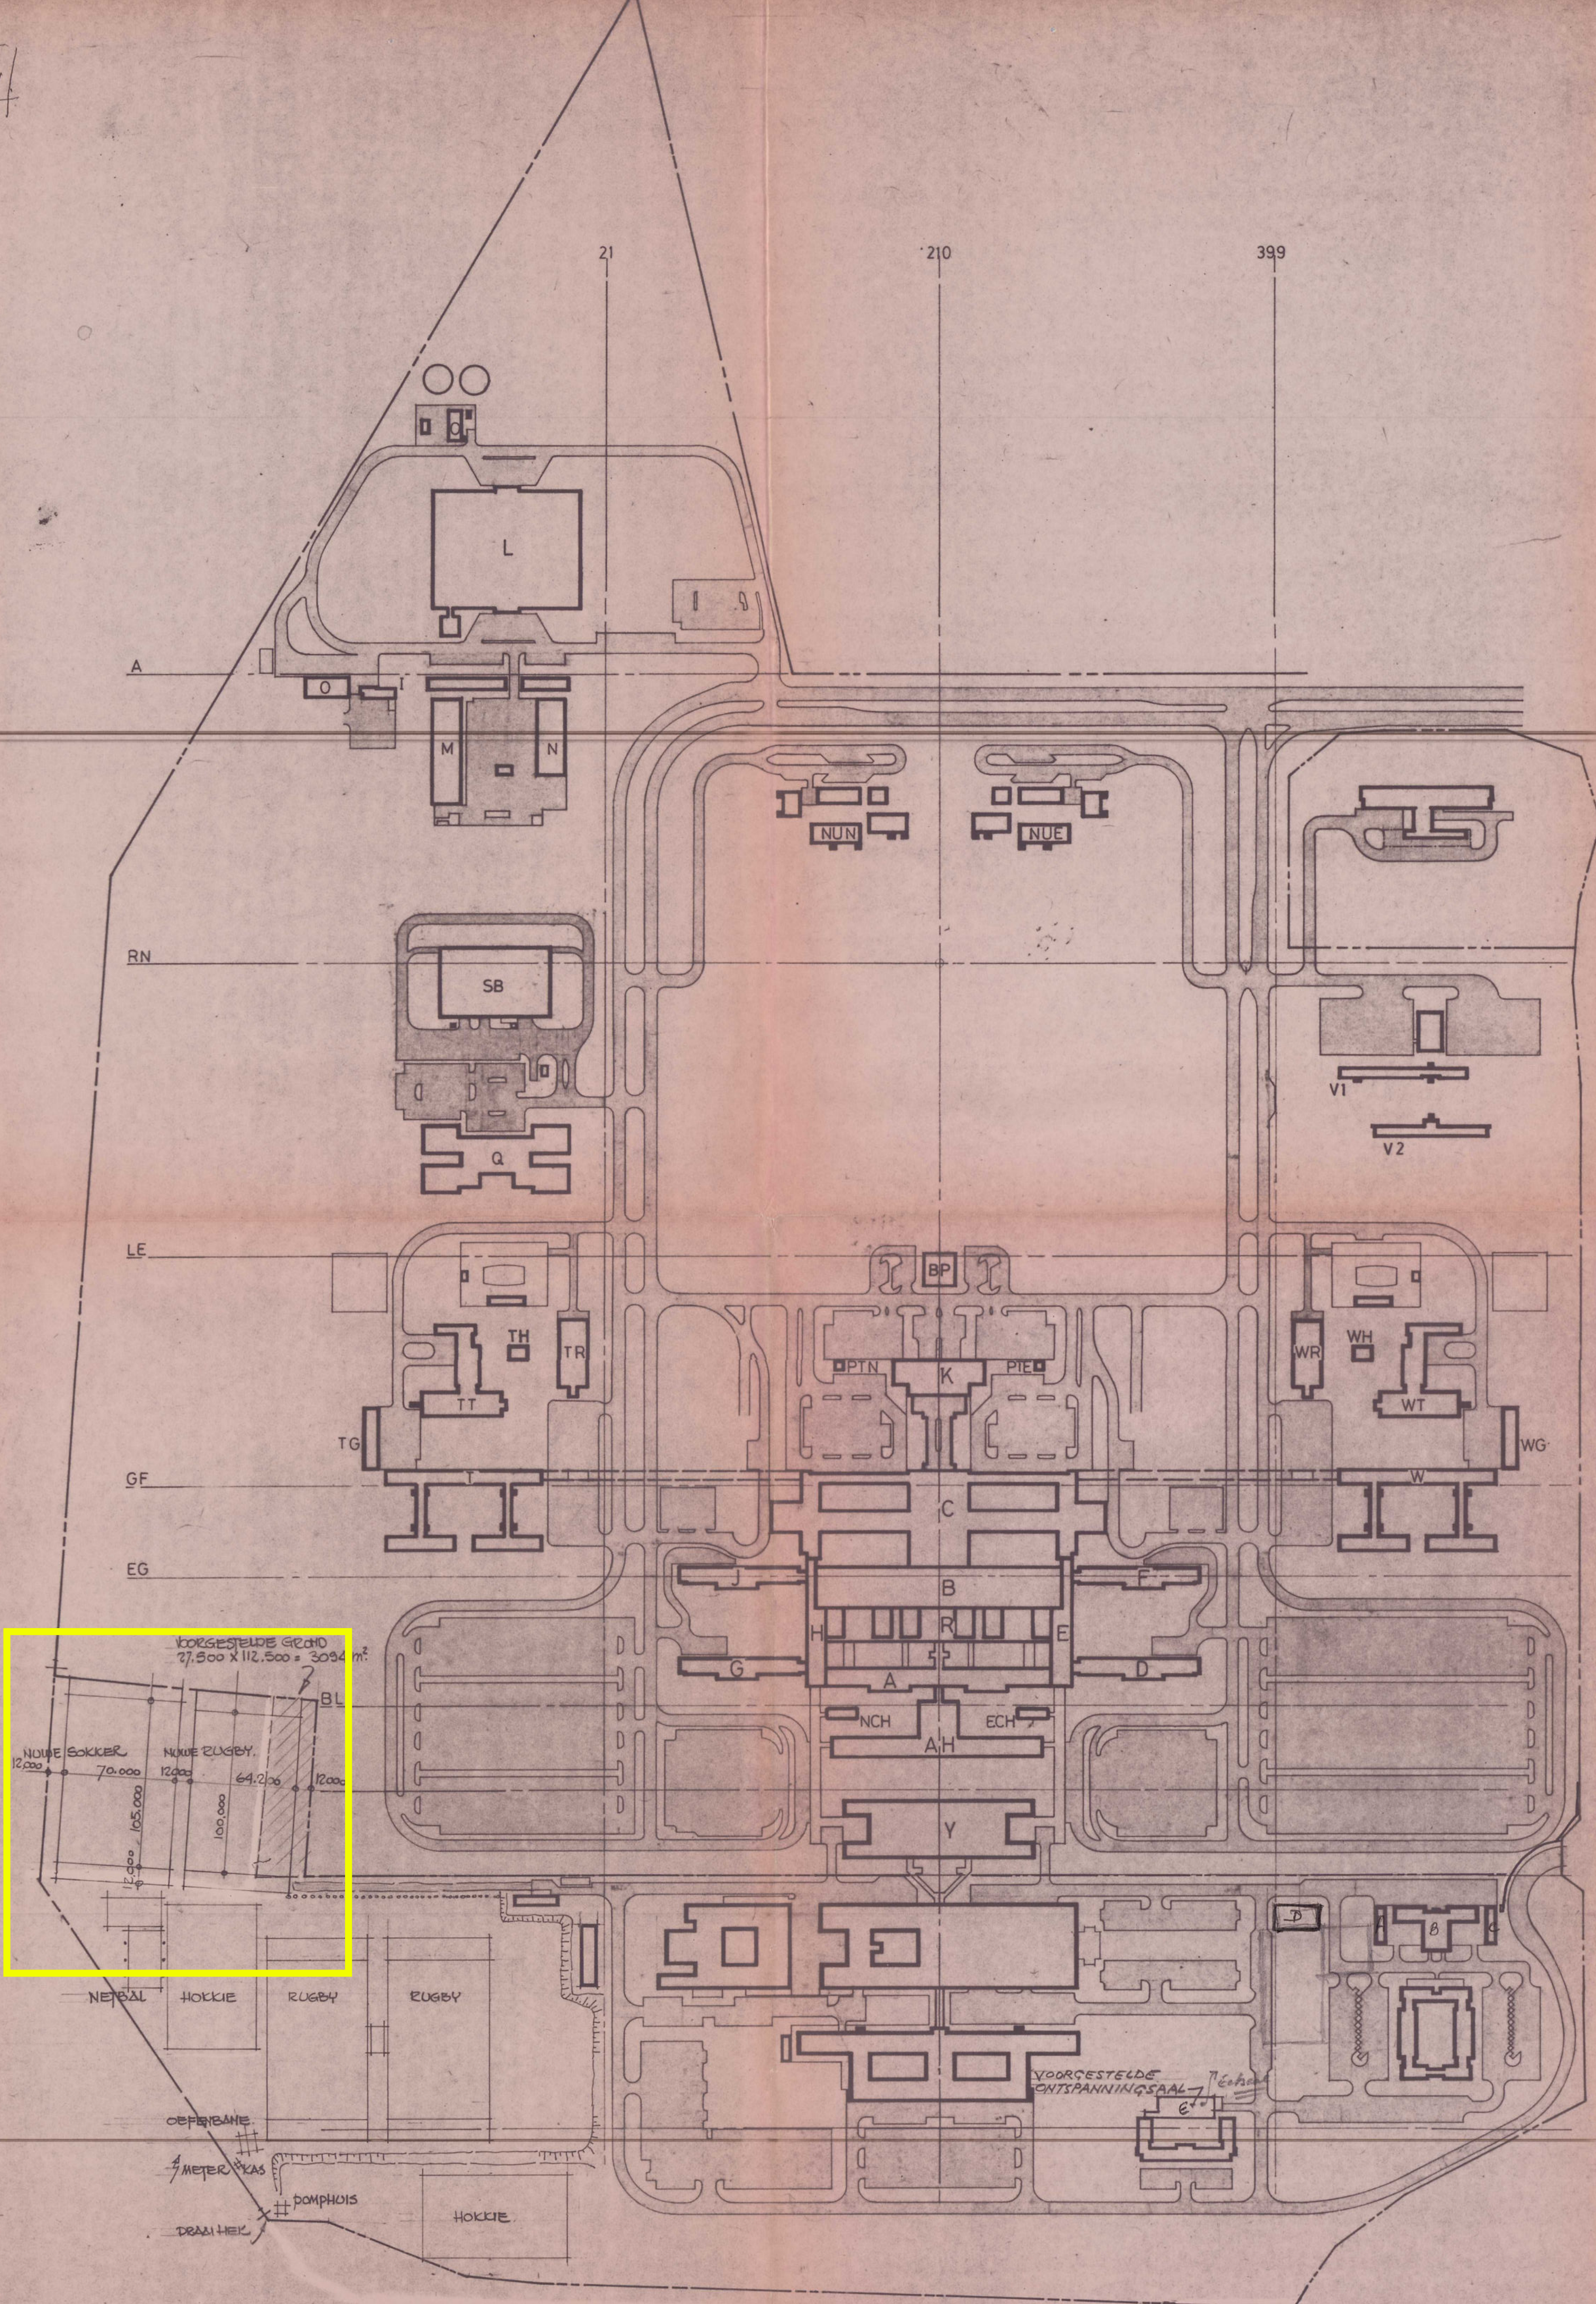

BESTAANDE EN NUWE SPORTVELDE MEDIESE SKOOL
 BEPLANNINGS AFDELING 4/5 . SKAAL 1: 2500 . DATUM 10 JAN. 1979.

VOORGESTELDE ONTSPANNINGSZAAL, HIPPOKRATES
 DATUM 7.5.79

- A - Nu-klanke personeel
- B - Hoog-kembin
- C - Elektriese Substansi
- D - Wund-bal base
- E - Ontspanningsaal 18,5 x 8 m