


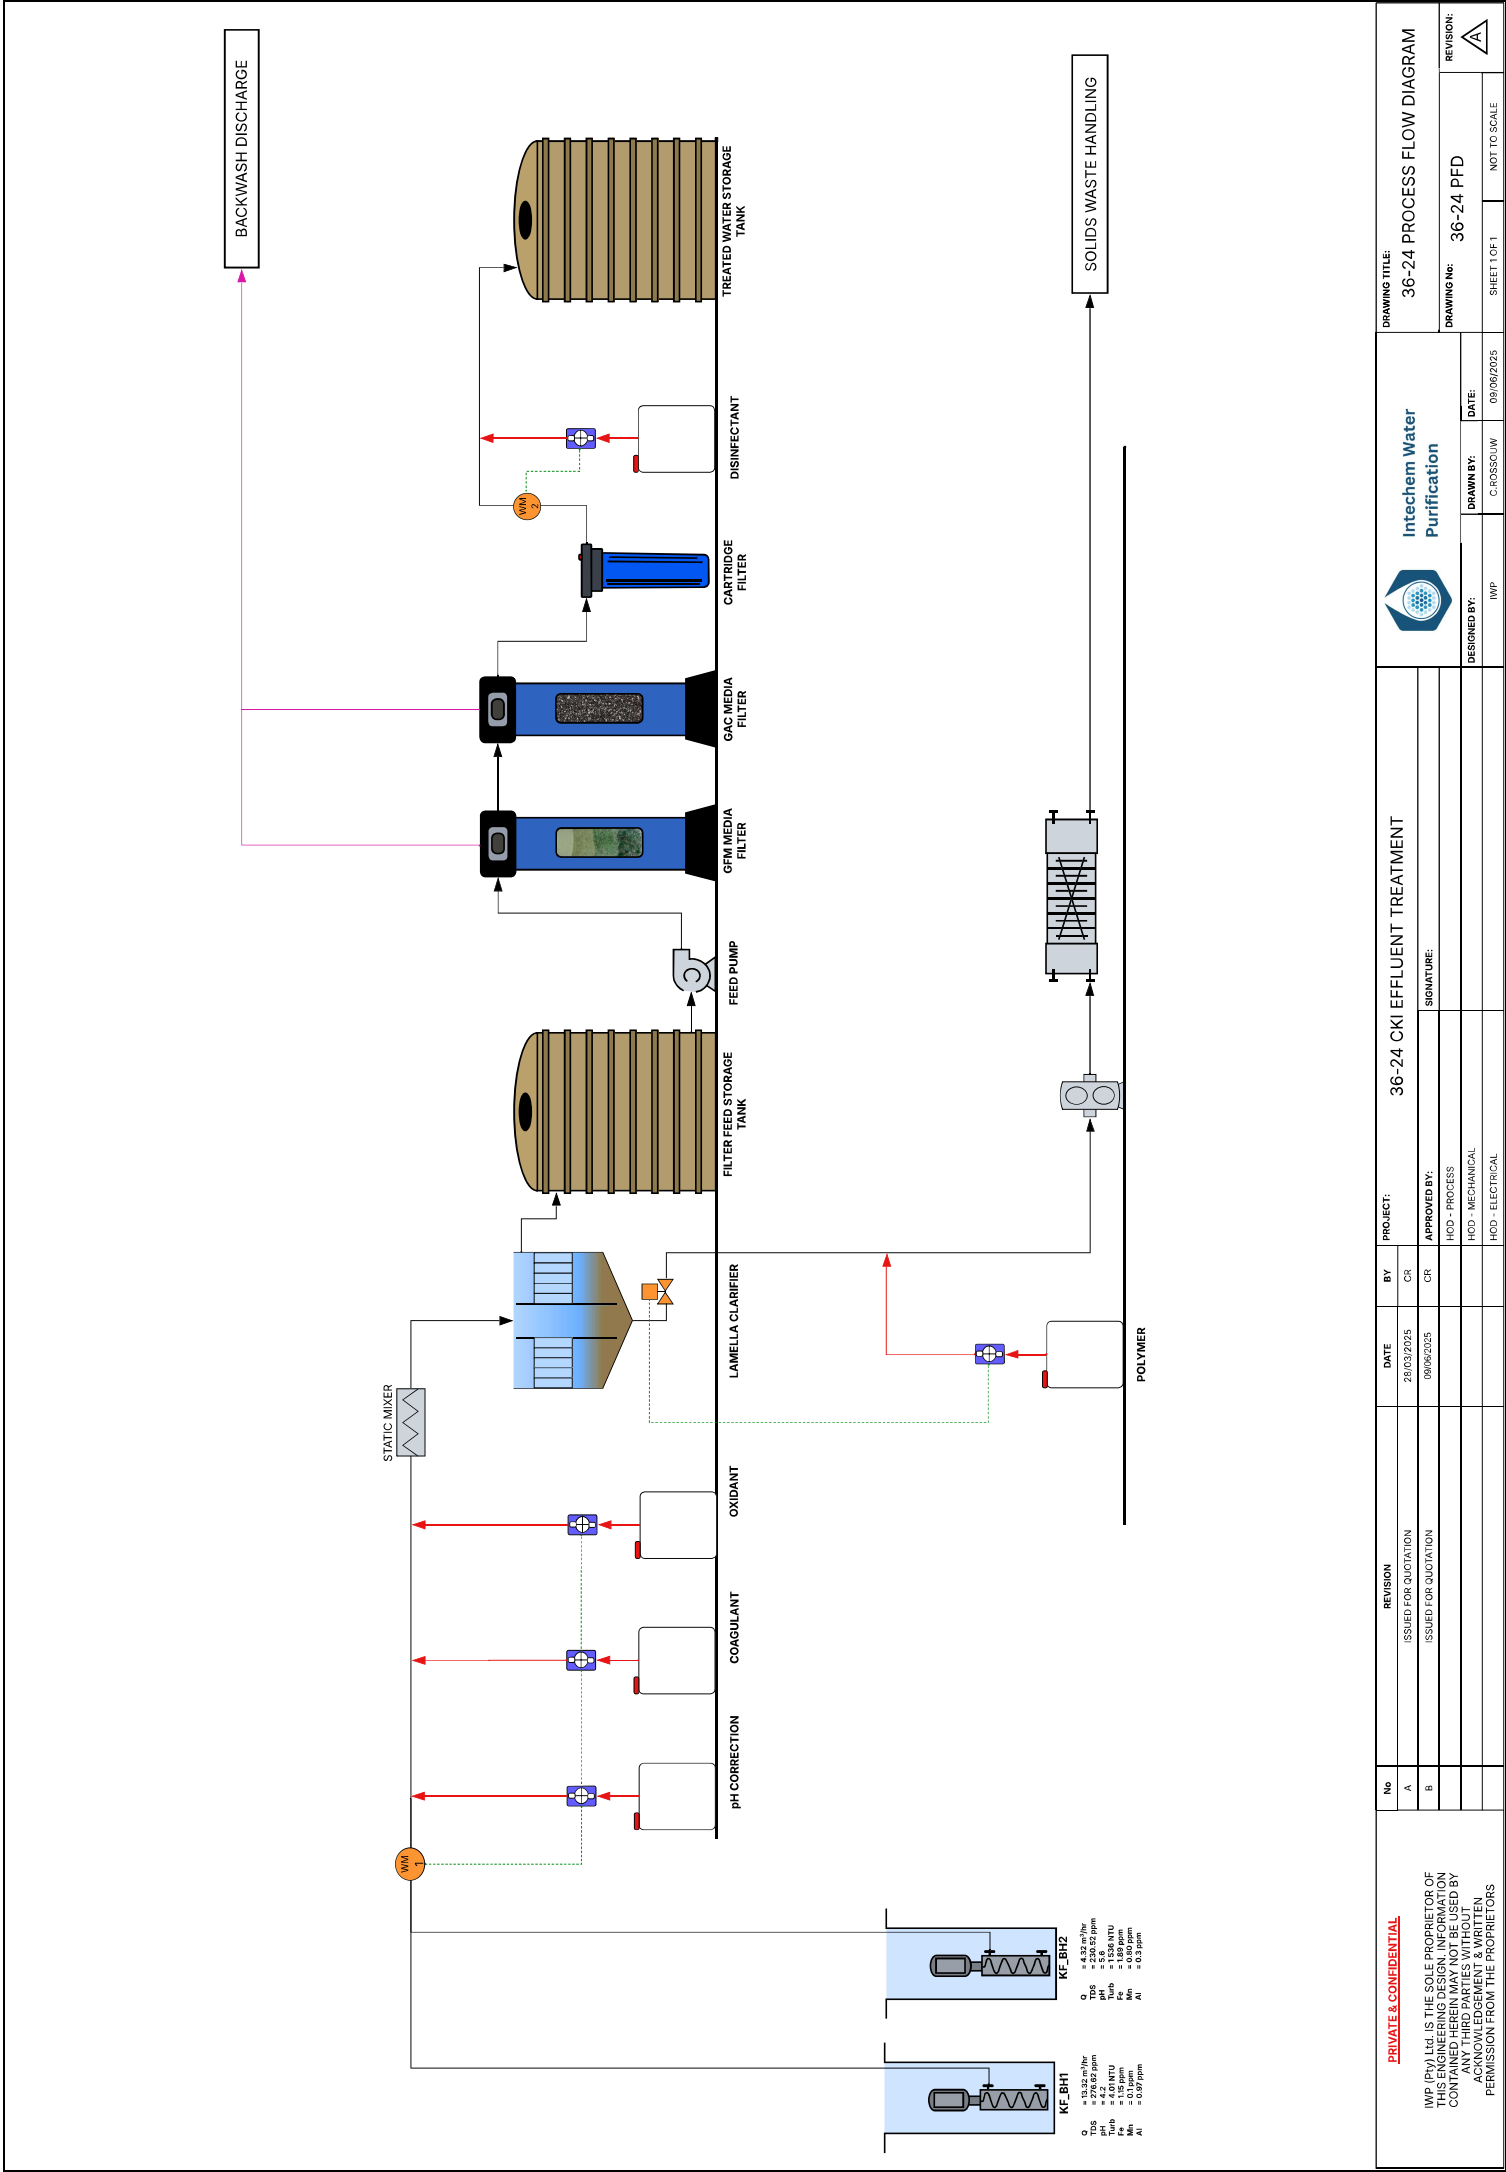

PRIVATE & CONFIDENTIAL

IWP (Pty) Ltd. IS THE SOLE PROPRIETOR OF THIS ENGINEERING DESIGN. INFORMATION CONTAINED HEREIN MAY NOT BE USED BY ANY THIRD PARTIES WITHOUT THE EXPRESS WRITTEN PERMISSION FROM THE PROPRIETORS

No	REVISION	DATE	BY	PROJECT
A	ISSUED FOR QUOTATION	28/03/2025	CR	36-24 CKI EFFLUENT TREATMENT
B	ISSUED FOR QUOTATION	09/06/2025	CR	
				APPROVED BY: SIGNATURE:
				HOD - PROCESS
				HOD - MECHANICAL
				HOD - ELECTRICAL

DESIGNED BY: IWP	DRAWN BY: C.ROSSouw	DATE: 09/06/2025
DRAWING No: 36-24 PFD	SHEET 1 OF 1	NOT TO SCALE